


SCENIC DESIGN BY:

EFREN
DELGADILLO JR.

1-800-867-5309

STACYSMOMHASGOTITGOINON
@HOTMAIL.COM

UNION STAMP:

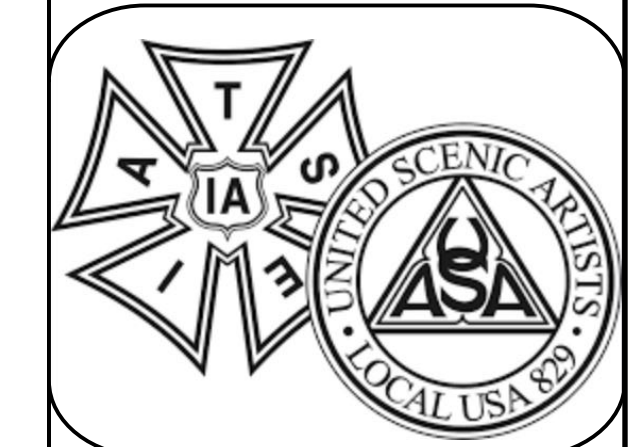

NOTES:

1)

THIS DRAFTING REPRESENTS CONCEPTS AND CONSTRUCTION SUGGESTIONS ONLY

THE DESIGNER IS UNQUALIFIED TO DETERMINE THE STRUCTURAL OR ELECTRICAL APPROPRIATENESS OF THIS DESIGN AND ASSUMES NO RESPONSIBILITY FOR IMPROPER ENGINEERING, CONSTRUCTION, RIGGING, HANDLING, OR USE. FINISHED SYSTEM MUST COMPLY WITH ALL STATE AND LOCAL CODES.



**SOUTH COAST
REPERTORY
AMERICAN
MARIACHI**

DIRECTOR:
CHRISTOPHER ACEBO

SCENIC DESIGNER:
EFREN DELGADILLO JR.

ASST. SCENIC DESIGNER:
COSTANDINA J. DAROS

COSTUME DESIGNER:
KISH FINNEGAN

LIGHTING DESIGNER:
LONNIE RAFAEL ALCARAZ


SOUND DESIGNER:
REBECCA KESSIN

SUBMITTALS:

#	DATE:	DESCRIPTION:
1	02.22.21	PRELIMINARY SUBMITTAL
2	02.25.21	REVISIONS
3		
4		

GROUNDPLAN

SCALE: 1/4"=1'-0" PLATE:
DRAWN BY: CJD 1 OF 2

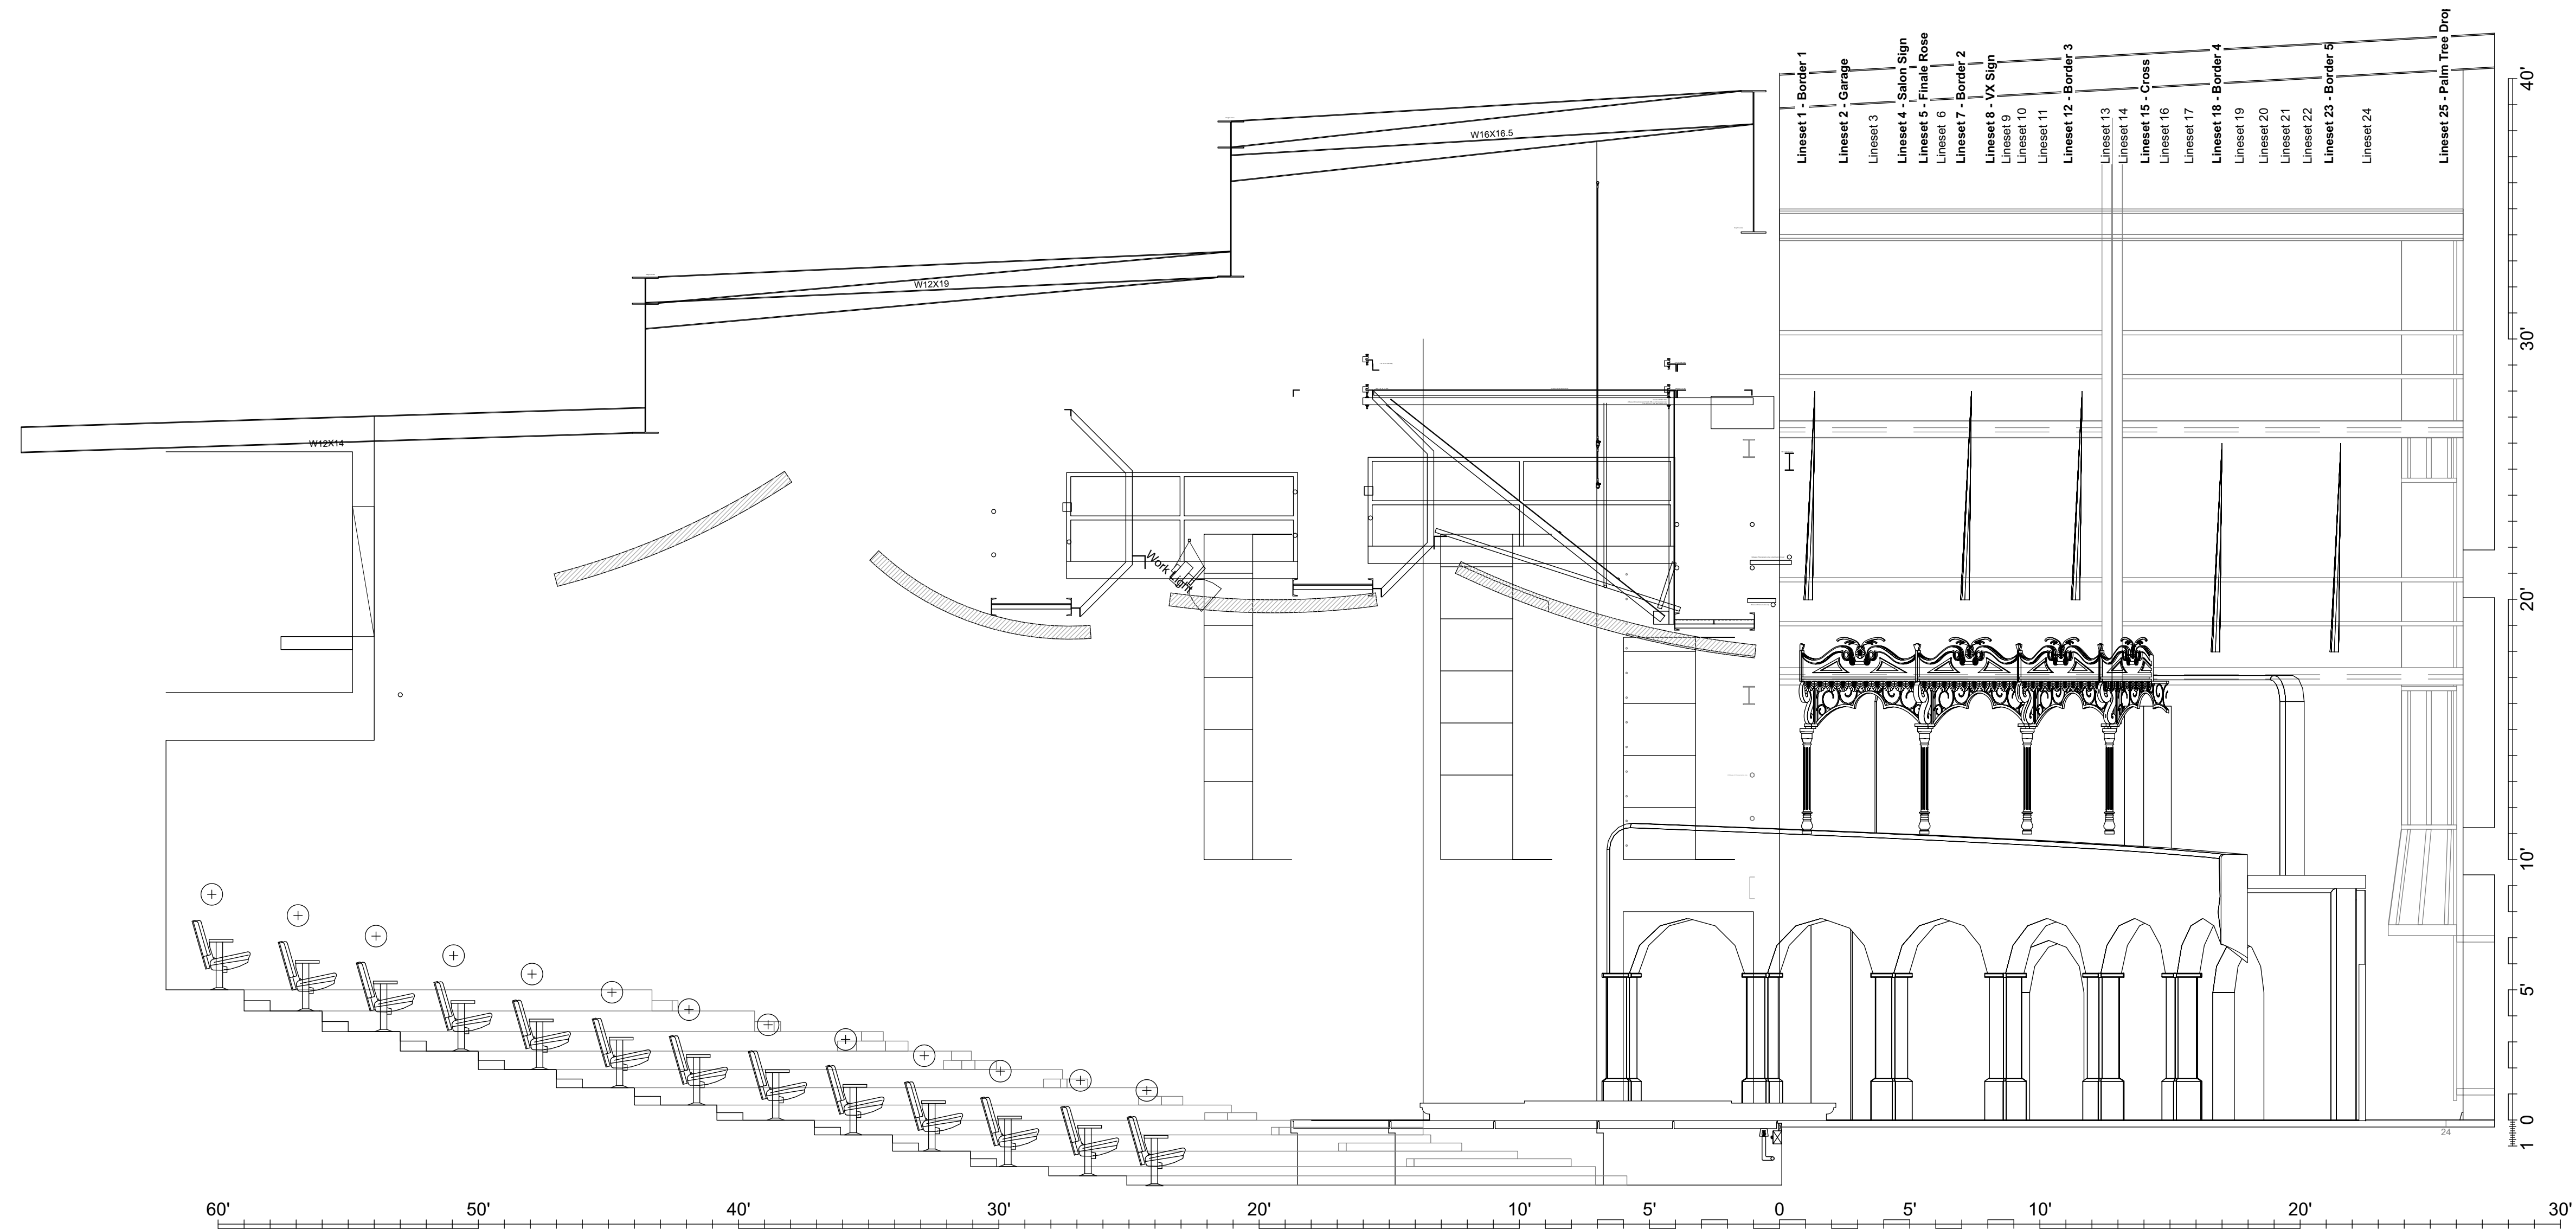


SCENIC DESIGN BY:

EFREN
DELGADILLO JR.

1-800-867-5309

STACYSMOMHASGOTITGOINON
@HOTMAIL.COM

UNION STAMP:

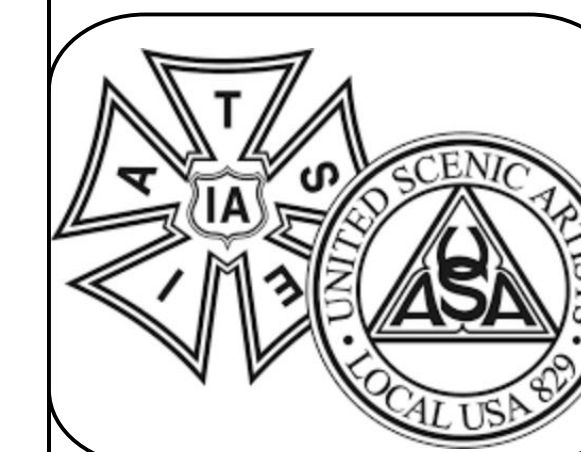

NOTES:

1)

THIS DRAFTING REPRESENTS CONCEPTS AND CONSTRUCTION SUGGESTIONS ONLY

THE DESIGNER IS UNQUALIFIED TO DETERMINE THE STRUCTURAL OR ELECTRICAL APPROPRIATENESS OF THIS DESIGN AND ASSUMES NO RESPONSIBILITY FOR IMPROPER ENGINEERING, CONSTRUCTION, RIGGING, HANDLING, OR USE. FINISHED SYSTEM MUST COMPLY WITH ALL STATE AND LOCAL CODES.



**SOUTH COAST
REPERTORY**

**AMERICAN
MARIACHI**

DIRECTOR:
CHRISTOPHER ACEBO

SCENIC DESIGNER:
EFREN DELGADILLO JR.

ASST. SCENIC DESIGNER:
COSTANDINA J. DAROS

COSTUME DESIGNER:
KISH FINNEGAN

LIGHTING DESIGNER:
LONNIE RAFAEL ALCARAZ

SOUND DESIGNER:
REBECCA KESSIN

SUBMITTALS:

#	DATE:	DESCRIPTION:
1	02.22.21	PRELIMINARY SUBMITTAL
2	02.25.21	REVISIONS
3		
4		

SECTION

SCALE: 1/4" = 1'-0" PLATE:
DRAWN BY: CJD 2 OF 2